


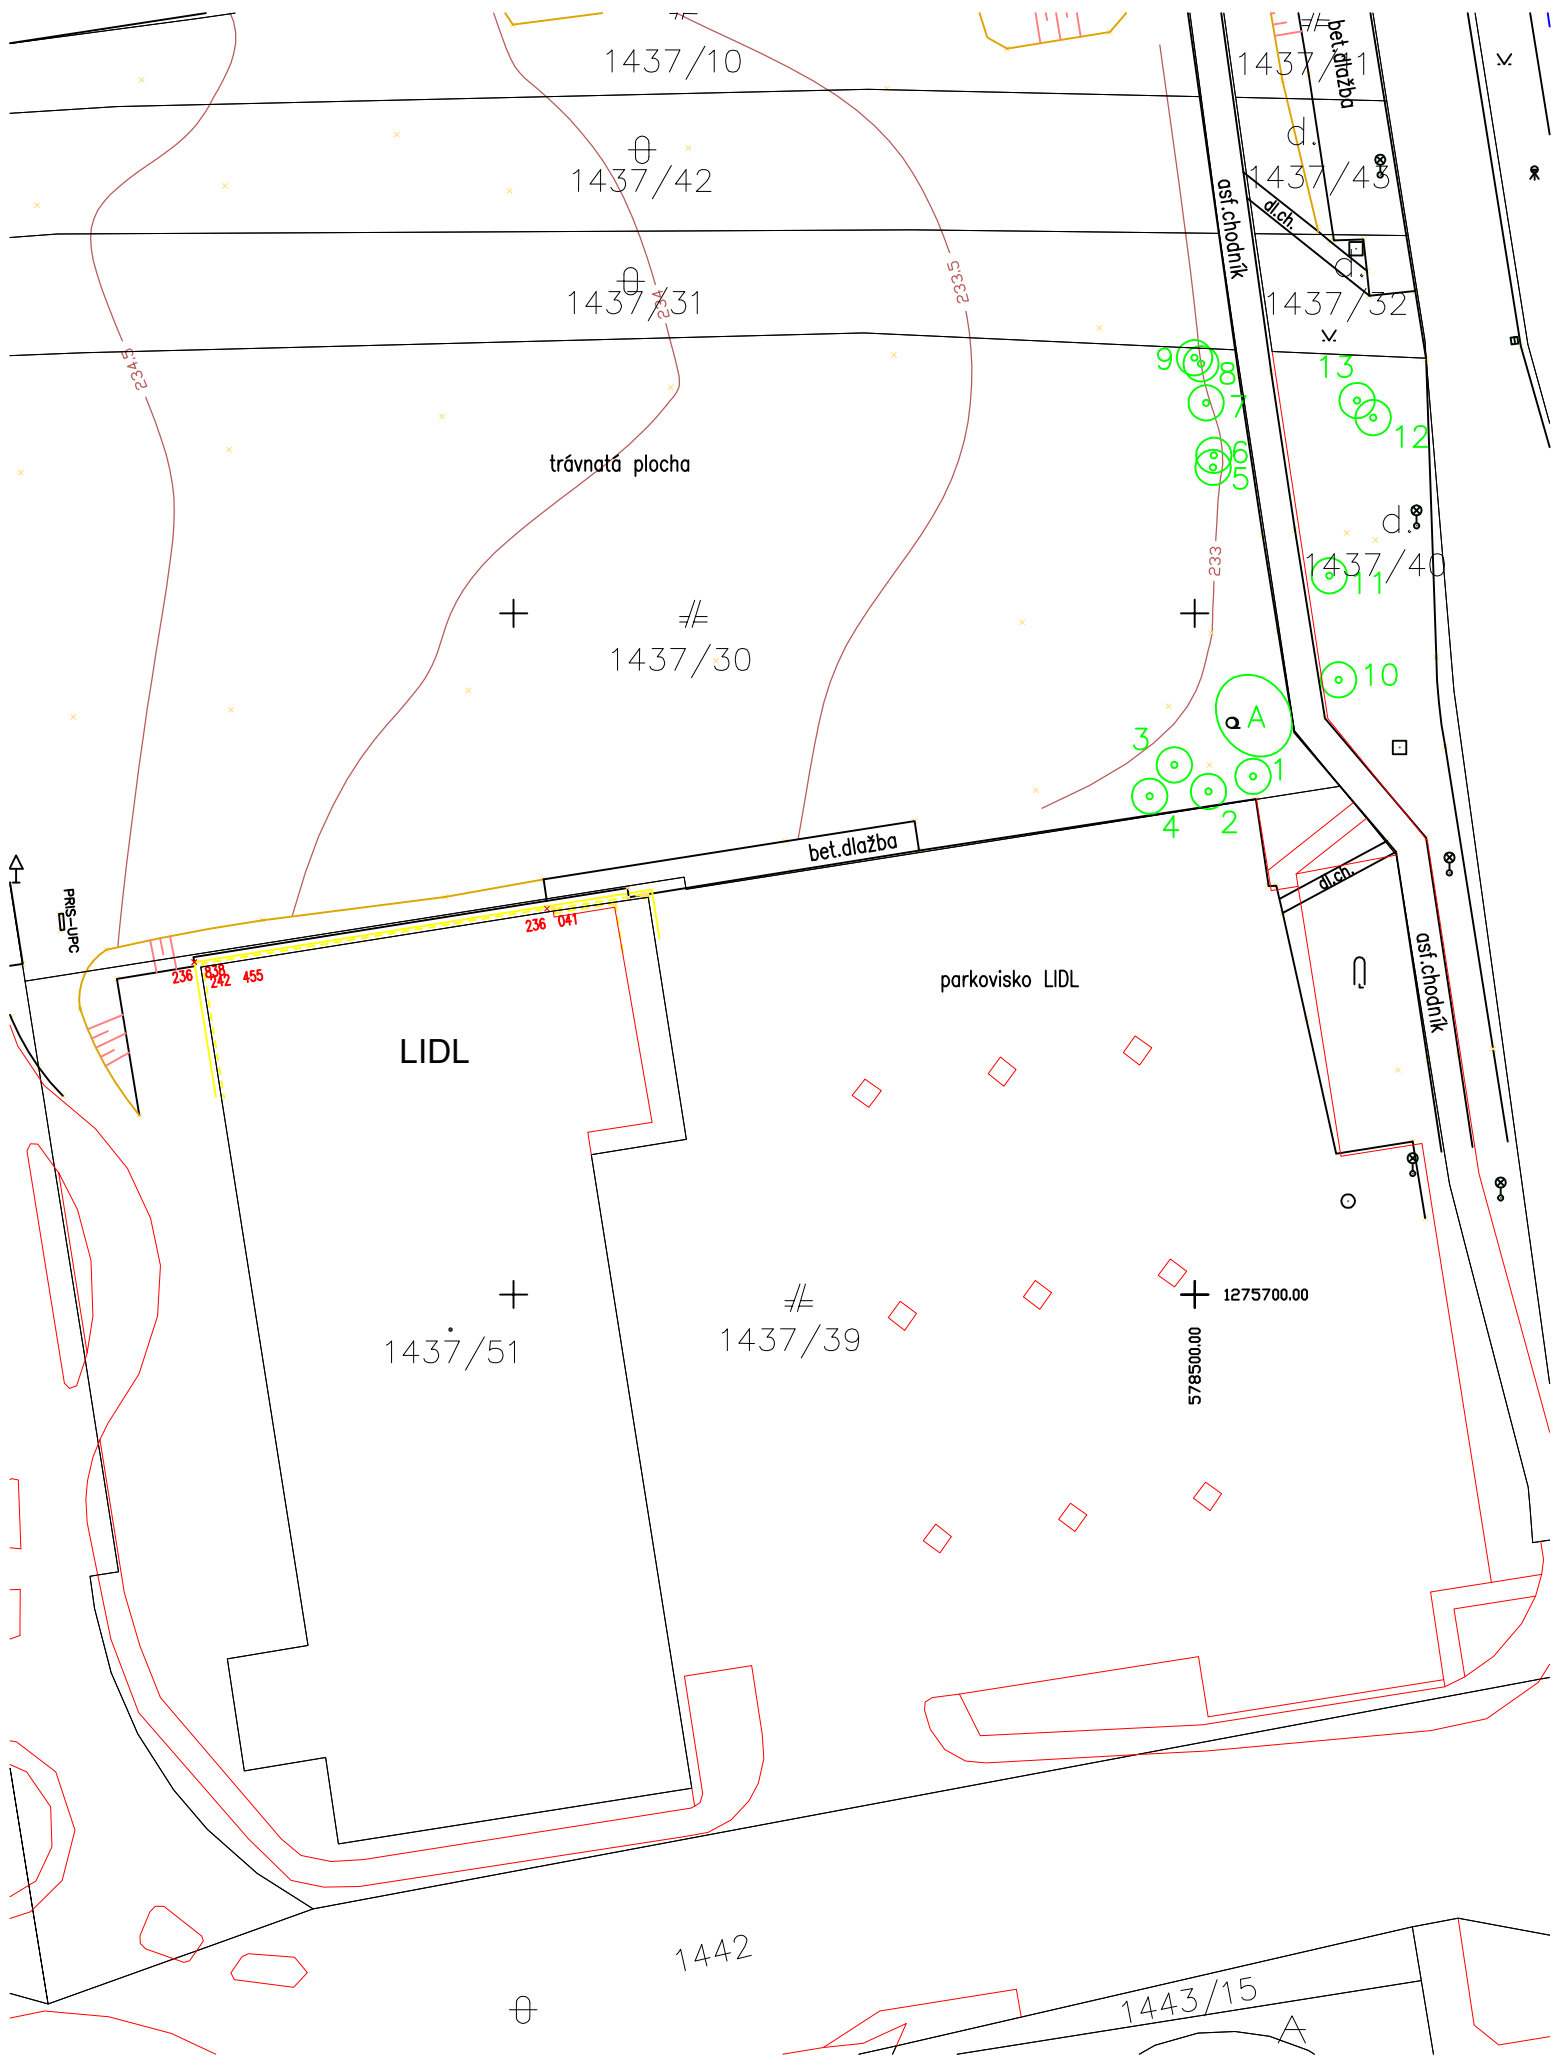

1437/10

1437/42

1437/31

trávnatá plocha

1437/30

bet. dlažba

LIDL

parkovisko LIDL

1437/51

1437/39

1275700.00
578500.00

1442

1443/15

1437/1
1437/43
1437/32

- 9
- 8
- 13
- 12
- 11
- 10
- 3
- 4
- 2
- 1