


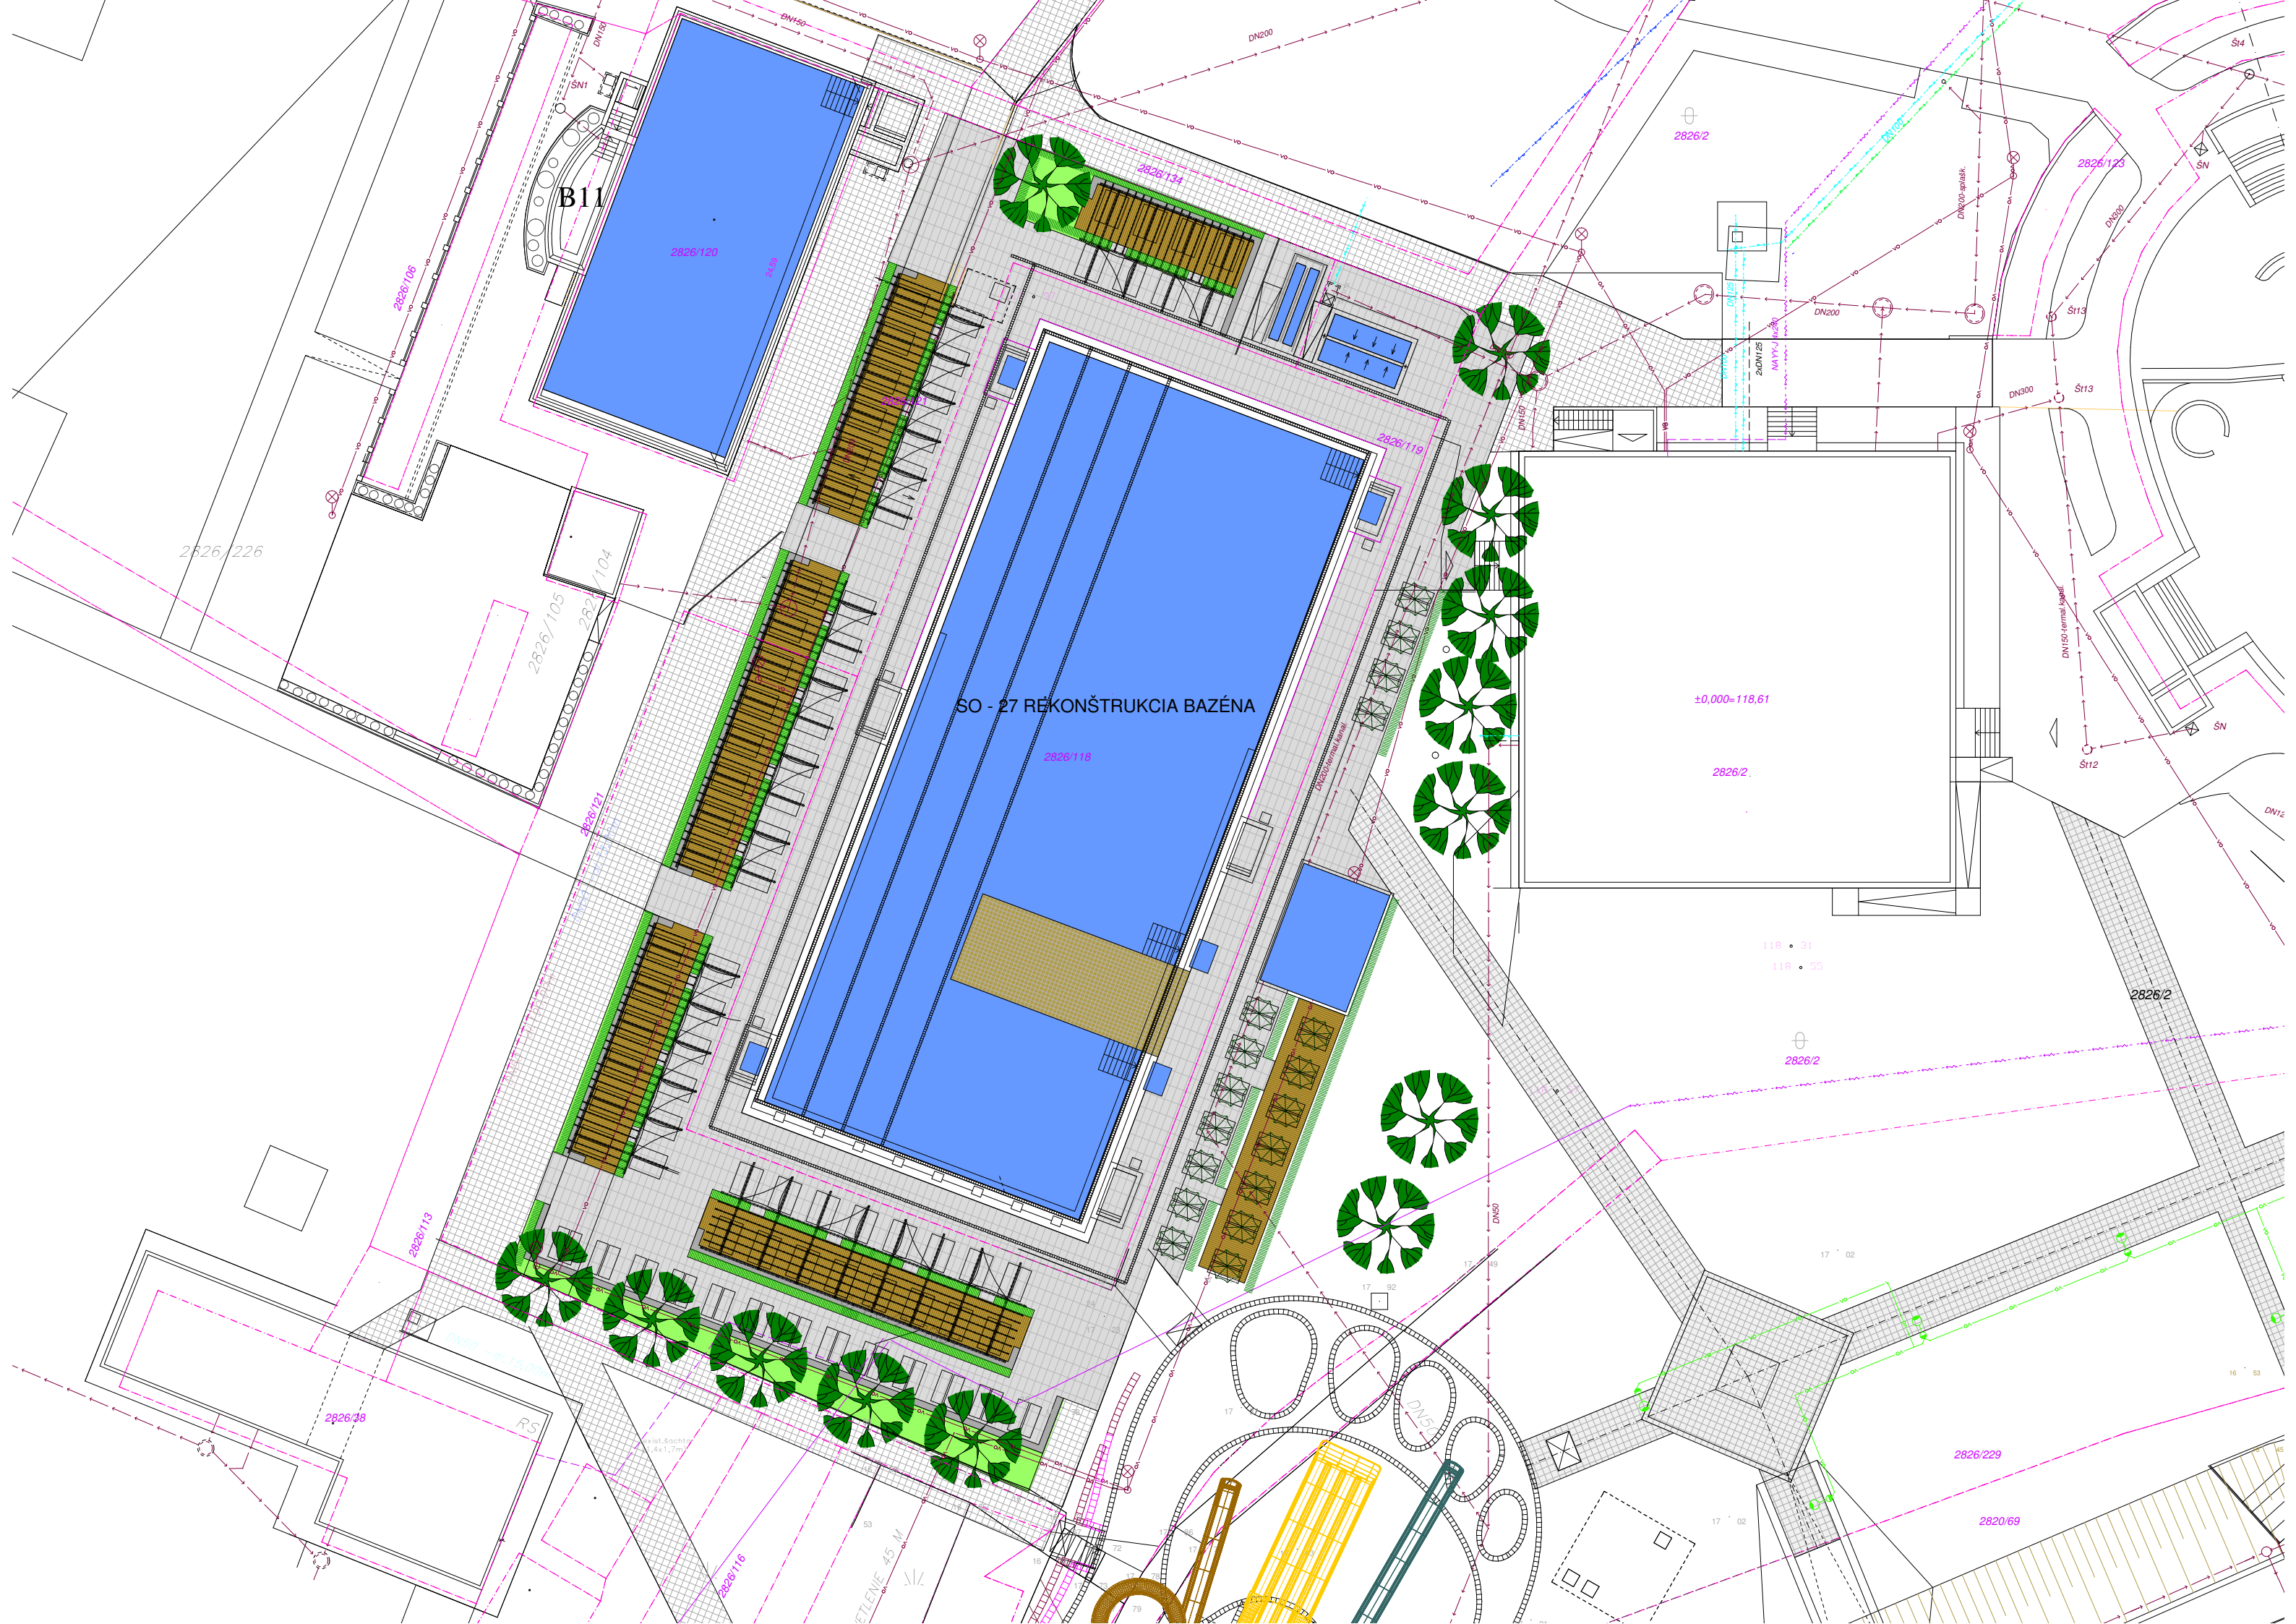

SO - 27 REKONŠTRUKCIA BAZÉNA

B11

±0,000=118,61

118 • 31

118 • 55

2826/2

2826/2

2826/229

2820/69

2826/38

2826/105

2826/104

2826/121

2826/113

2826/116

2826/119

2826/124

2826/123

2826/226

2826/120

2826/118

2826/2

17 ° 02

16 ° 53

53

72

79

17 ° 19

17 ° 92

17 ° 02

16















