




ORAVSKÝ BIELY POTOK ÚZEMNÝ PLÁN OBCE

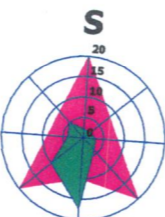

Paré č. **3**

Dátum: 05.2006
M 1 : 10 000
Výkres č. 2




Objednávateľ: OBEC ORAVSKÝ BIELY POTOK

Zhotoviteľ: ATELIER C, L. HRÁDOK
Hlavný riešiteľ: Ing. arch. Vlasta Cukorová
Zodp. riešiteľ: Ing. P. Gažík, V. Cukorová

KOMPLEXNÝ VÝKRES FUNKČNÉHO VYUŽÍVANIA A PRIESTOROVÉHO USPORIADANIA ÚZEMIA

Obec ORAVSKÝ BIELY POTOK
potvrzuje platnosť územnoplánovacej dokumentácie
v zmysle uznesenia obecného zastupiteľstva
č. 8/2006 zo dňa 31.10.2006
starosta Ing. PETER KAHAN

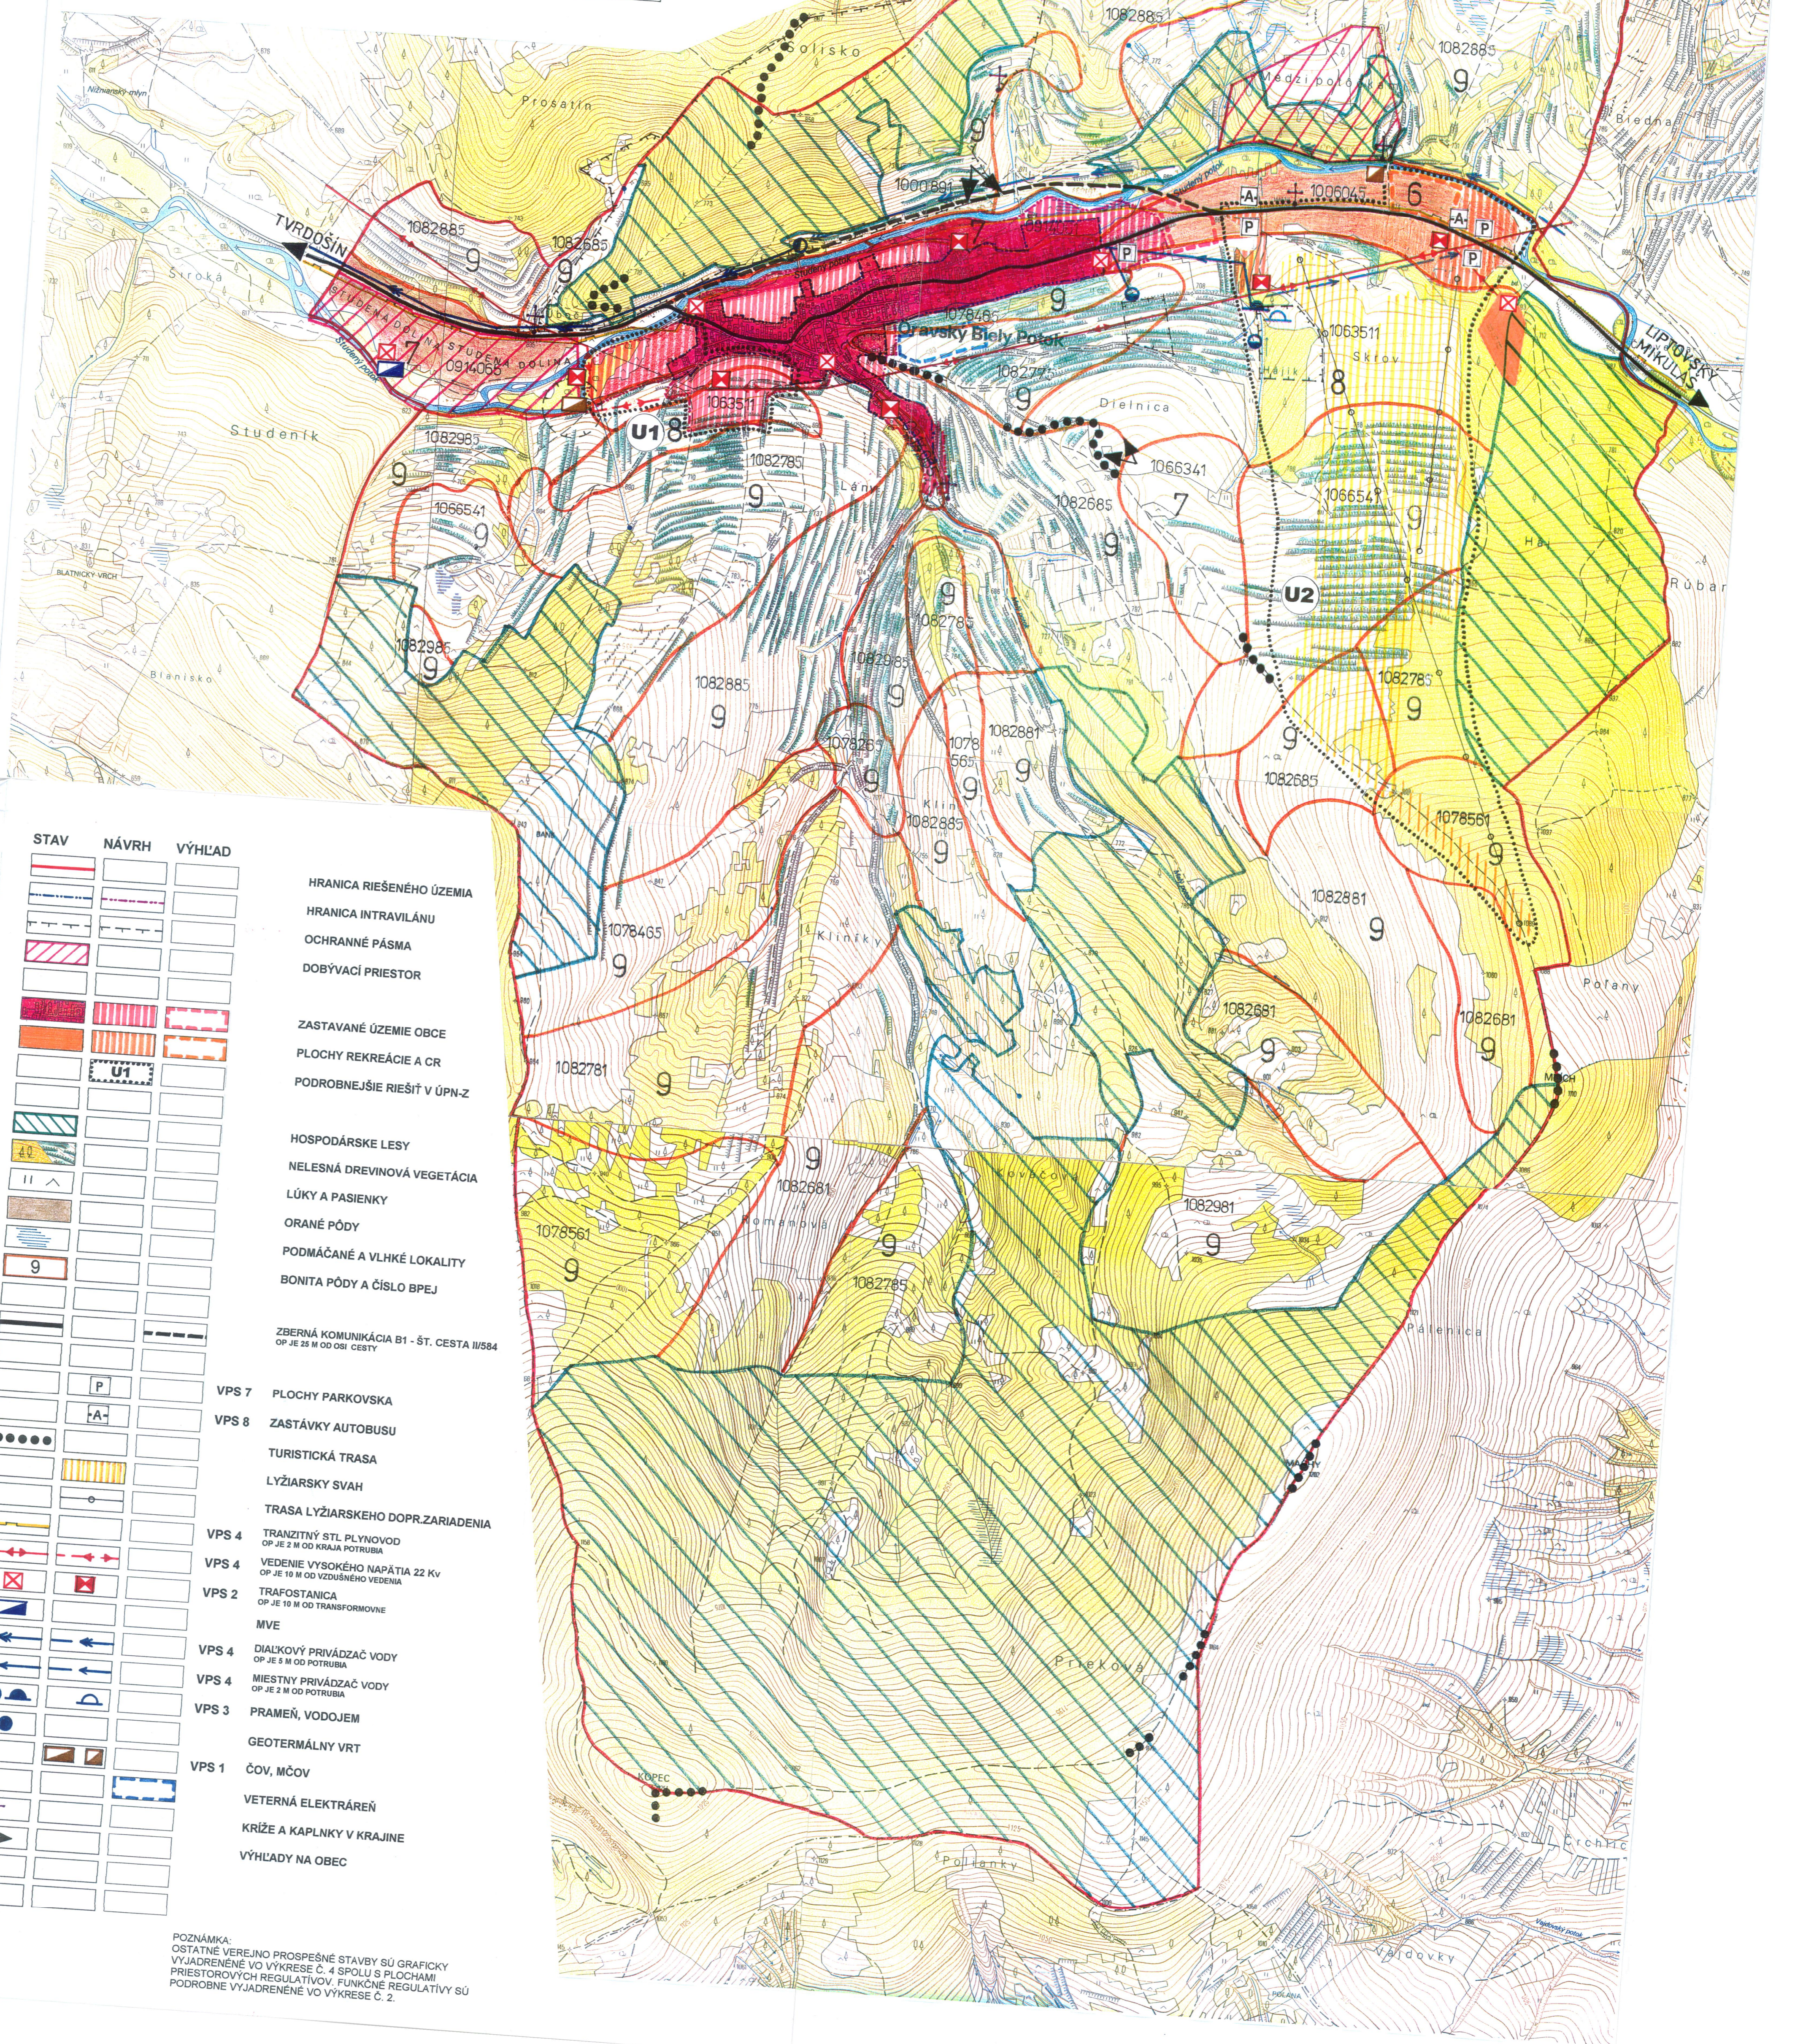

STAV	NÁVRH	VÝHLAD	
[Red line]	[Red line]	[Red line]	HRANICA RIEŠENÉHO ÚZEMIA
[Dashed red line]	[Dashed red line]	[Dashed red line]	HRANICA INTRAVILÁNU
[Red hatched area]	[Red hatched area]	[Red hatched area]	OCHRANNÉ PÁSMA
[Red hatched area]	[Red hatched area]	[Red hatched area]	DOBYVACÍ PRIESTOR
[Red solid area]	[Red solid area]	[Red solid area]	ZASTAVANÉ ÚZEMIE OBCE
[Red solid area]	[Red solid area]	[Red solid area]	PLOCHY REKREÁCIE A CR
[Red solid area]	[Red solid area]	[Red solid area]	PODROBNEJŠIE RIEŠIŤ V ÚPN-Z
[Green hatched area]	[Green hatched area]	[Green hatched area]	HOSPODÁRSKE LESY
[Green hatched area]	[Green hatched area]	[Green hatched area]	NELESNÁ DREVINOVÁ VEGETÁCIA
[Green hatched area]	[Green hatched area]	[Green hatched area]	LÚKY A PASIENKY
[Green hatched area]	[Green hatched area]	[Green hatched area]	ORANÉ PÓDY
[Green hatched area]	[Green hatched area]	[Green hatched area]	PODMÁČANÉ A VHLKÉ LOKALITY
[Green hatched area]	[Green hatched area]	[Green hatched area]	BONITA PÓDY A ČÍSLO BPEJ
[Red dashed line]	[Red dashed line]	[Red dashed line]	ZBERNÁ KOMUNIKÁCIA B1 - ŠT. CESTA III/584 OP JE 25 M OD OSI CESTY
[Red dashed line]	[Red dashed line]	[Red dashed line]	VPS 7 PLOCHY PARKOVSKA
[Red dashed line]	[Red dashed line]	[Red dashed line]	VPS 8 ZASTÁVKY AUTOBUSU
[Red dashed line]	[Red dashed line]	[Red dashed line]	TURISTICKÁ TRASA
[Red dashed line]	[Red dashed line]	[Red dashed line]	LYŽIARSKY SVAH
[Red dashed line]	[Red dashed line]	[Red dashed line]	TRASA LYŽIARSKÉHO DOPR. ZARIADENIA
[Red dashed line]	[Red dashed line]	[Red dashed line]	VPS 4 TRANZITNÝ ŠTL PLYNOVOD OP JE 2 M OD KRAJA POTRUBIA
[Red dashed line]	[Red dashed line]	[Red dashed line]	VPS 4 VEDENIE VYSOKÉHO NAPÄTIA 22 Kv OP JE 10 M OD VZDUŠNÉHO VEDENIA
[Red dashed line]	[Red dashed line]	[Red dashed line]	VPS 2 TRAFOSTANIČA OP JE 10 M OD TRANSFORMOVNE
[Red dashed line]	[Red dashed line]	[Red dashed line]	MVE
[Red dashed line]	[Red dashed line]	[Red dashed line]	VPS 4 DIAĽKOVÝ PRIVÁDZAČ VODY OP JE 5 M OD POTRUBIA
[Red dashed line]	[Red dashed line]	[Red dashed line]	VPS 4 MIESTNY PRIVÁDZAČ VODY OP JE 2 M OD POTRUBIA
[Red dashed line]	[Red dashed line]	[Red dashed line]	VPS 3 PRAMEŇ, VODOJEM
[Red dashed line]	[Red dashed line]	[Red dashed line]	GEOTERMÁLNY VRT
[Red dashed line]	[Red dashed line]	[Red dashed line]	VPS 1 ČOV, MČOV
[Red dashed line]	[Red dashed line]	[Red dashed line]	VETERNÁ ELEKTRÁREŇ
[Red dashed line]	[Red dashed line]	[Red dashed line]	KRÍŽE A KAPLNKY V KRAJINE
[Red dashed line]	[Red dashed line]	[Red dashed line]	VÝHLADY NA OBEC

POZNÁMKA:
OSTATNÉ VEREJNO PROSPESNÉ STAVBY SÚ GRAFICKY
VYJADRENÉ VO VÝKRESE Č. 4 SPOLU S PLOCHAMI
PRIESTOROVÝCH REGULATÍV, FUNKČNÉ REGULATÍVY SÚ
PODROBNE VYJADRENÉ VO VÝKRESE Č. 2.